




A Building Section 1:500

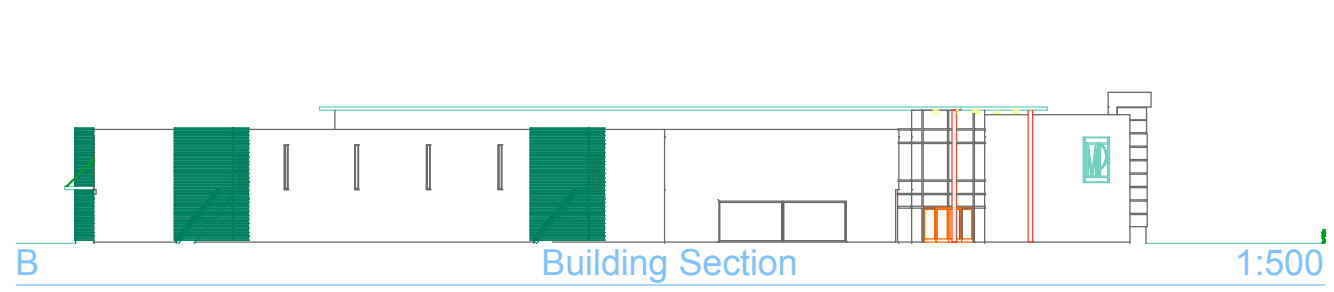


B Building Section 1:500

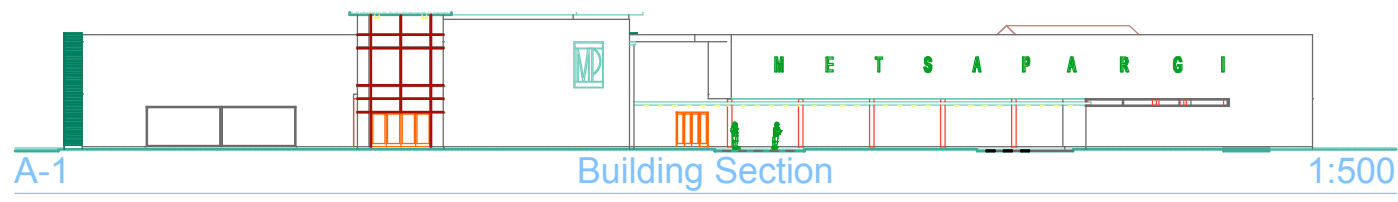


A-1 Building Section 1:500

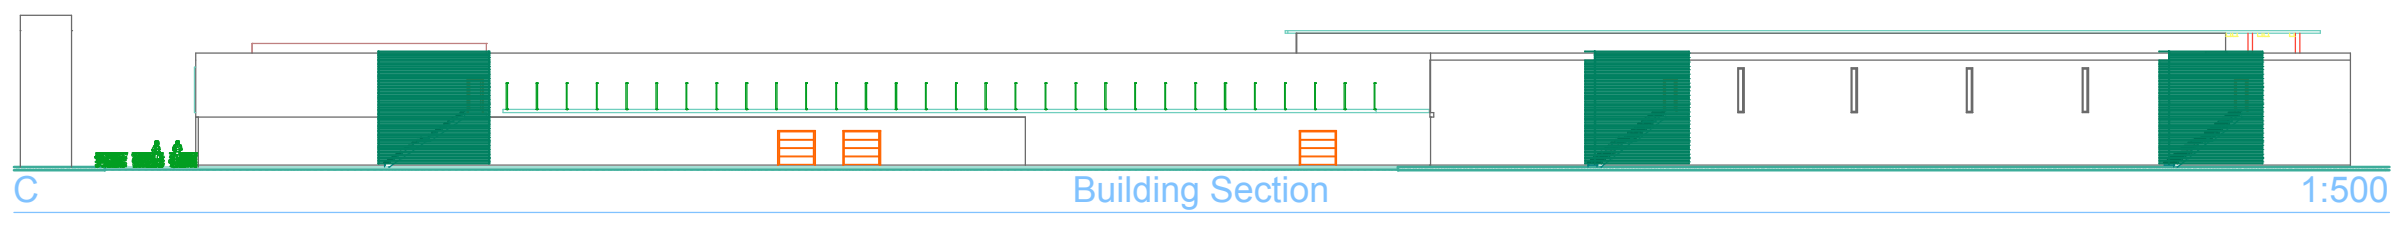


C Building Section 1:500

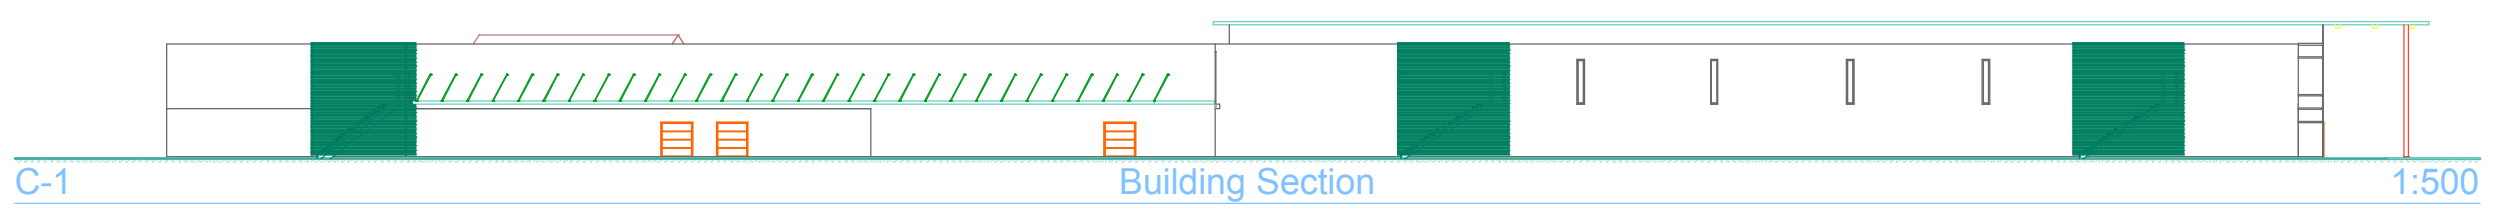


C-1 Building Section 1:500

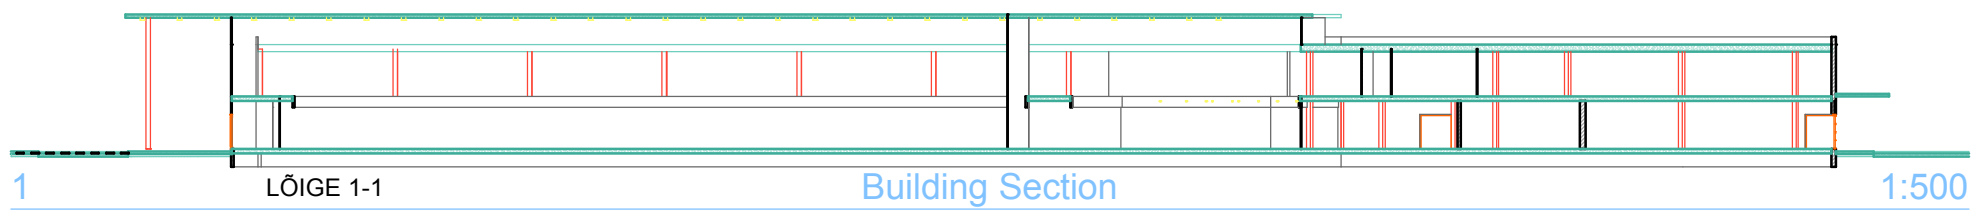

1 LÖIGE 1-1 Building Section 1:500

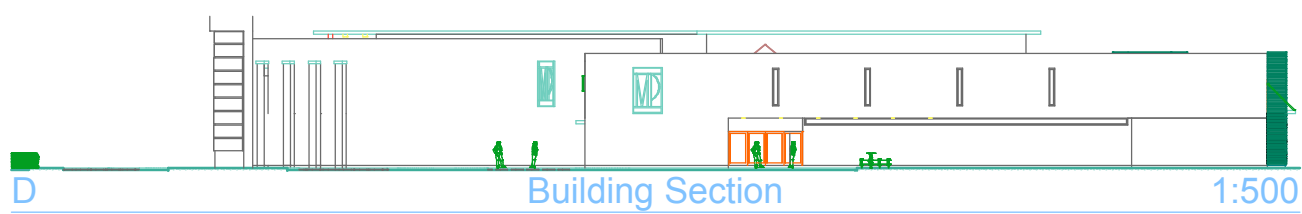

D Building Section 1:500

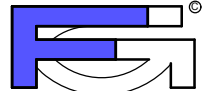Tellija:		Projekteerija: <b>OÜ FERMOGRAAF</b>		 <b>OÜ FERMOGRAAF</b>	
Objekt: ÄRIKESKUS		Keskallee 19, kab. 612, Kohtla-Järve.			
Objekti asukoht: Kohtla-Järve, Ida-Virumaa.		reg.nr.: 10245777	tel.: +37255521005	EP	M1: 500
Joonis: FASSAADID JA LÖIGE		Arhitekt: A.MITIN		Leht:	
		Projekt nr: Ü.02.10	Kuupäev: 20.06.10	Lehti:	